



SAMPLE

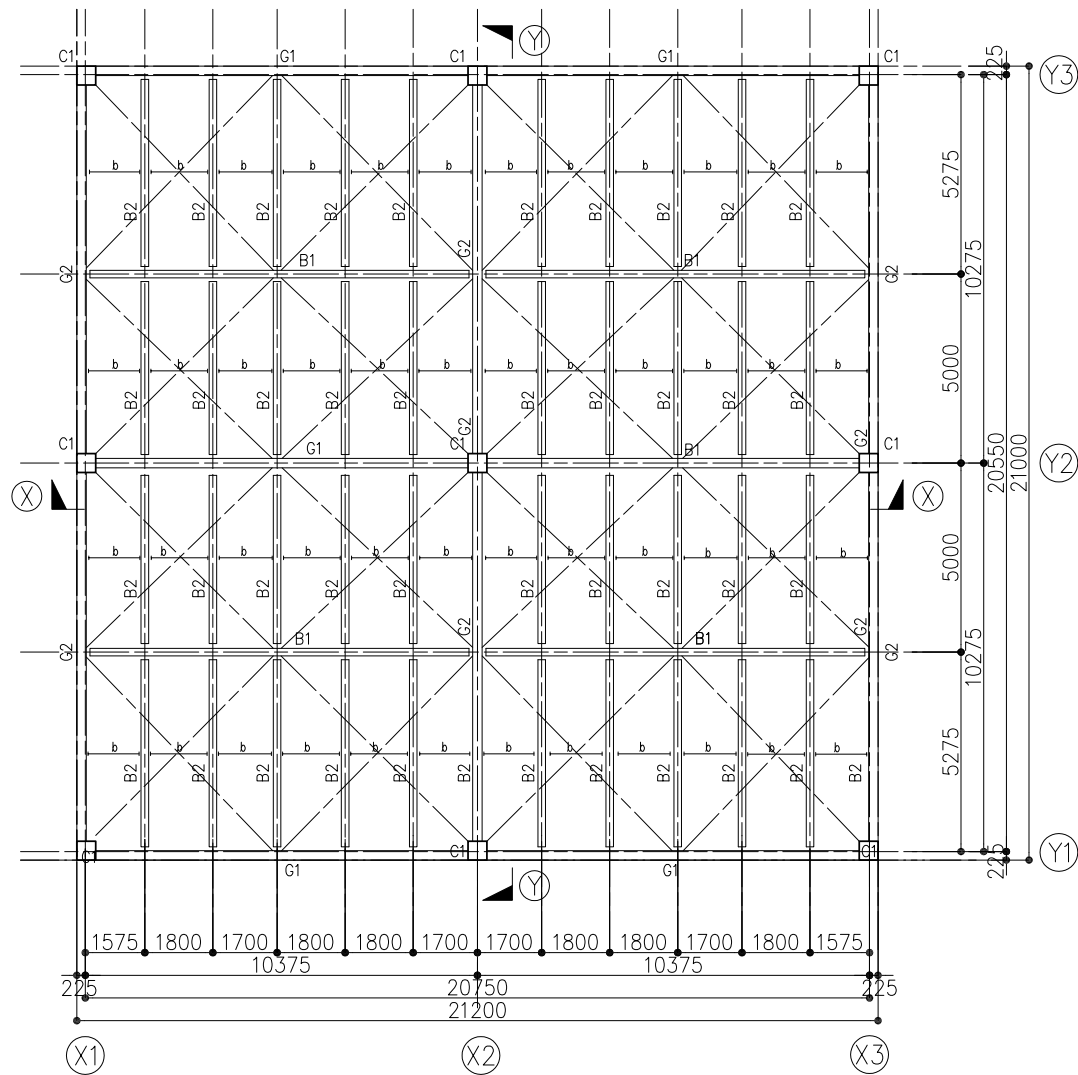


梁伏図 1:200

■参考資料 (部材リスト)


部材リスト	
C1	□-450×450×19
G1・G2	H-600×300×12×20
B1	H-400×200×8×13
B2	H-400×200×8×13
デッキ下地	CT-125×200
b	H-150×75×5×7
V1	L-65×65×6

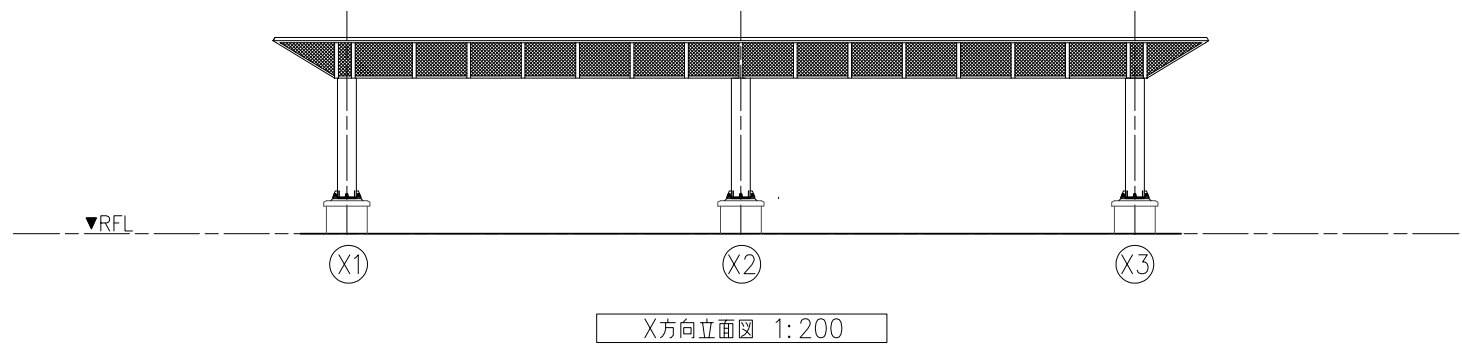


X方向立面図 1:200

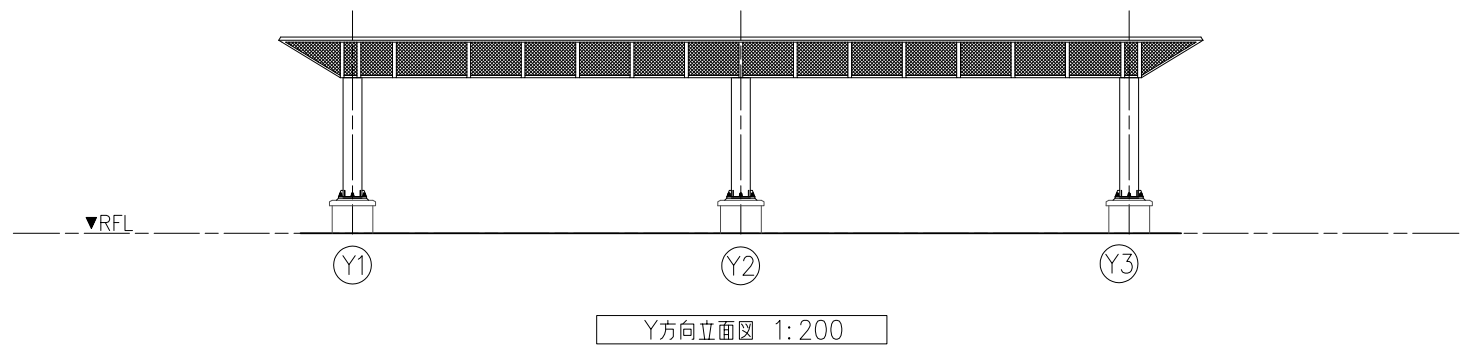

Y方向立面図 1:200

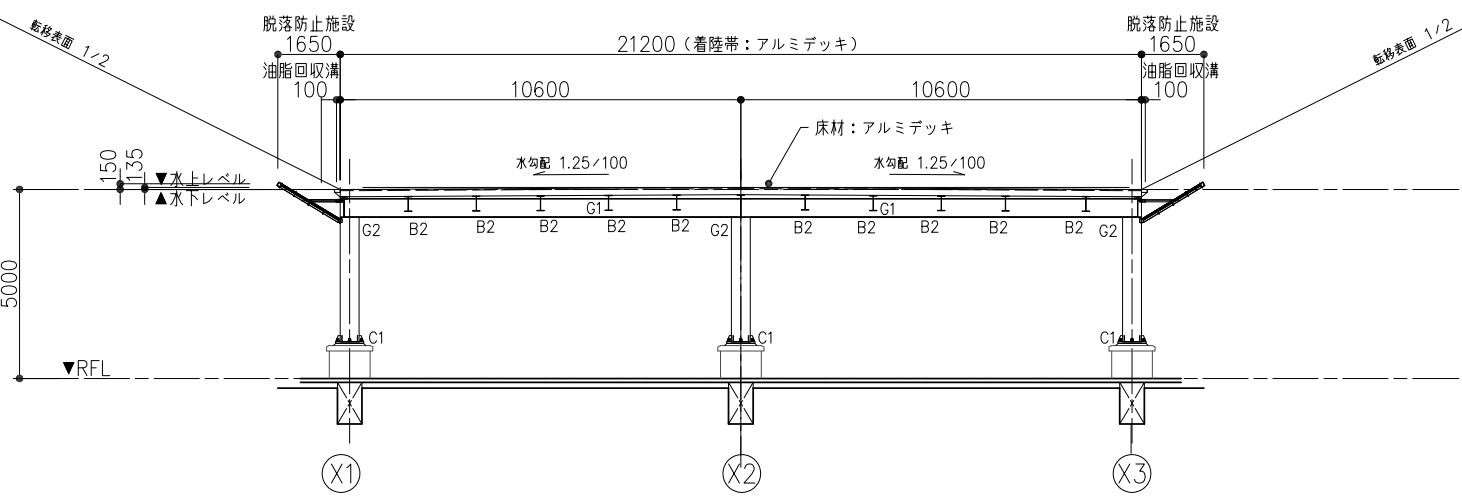

X-X断面図 1:200

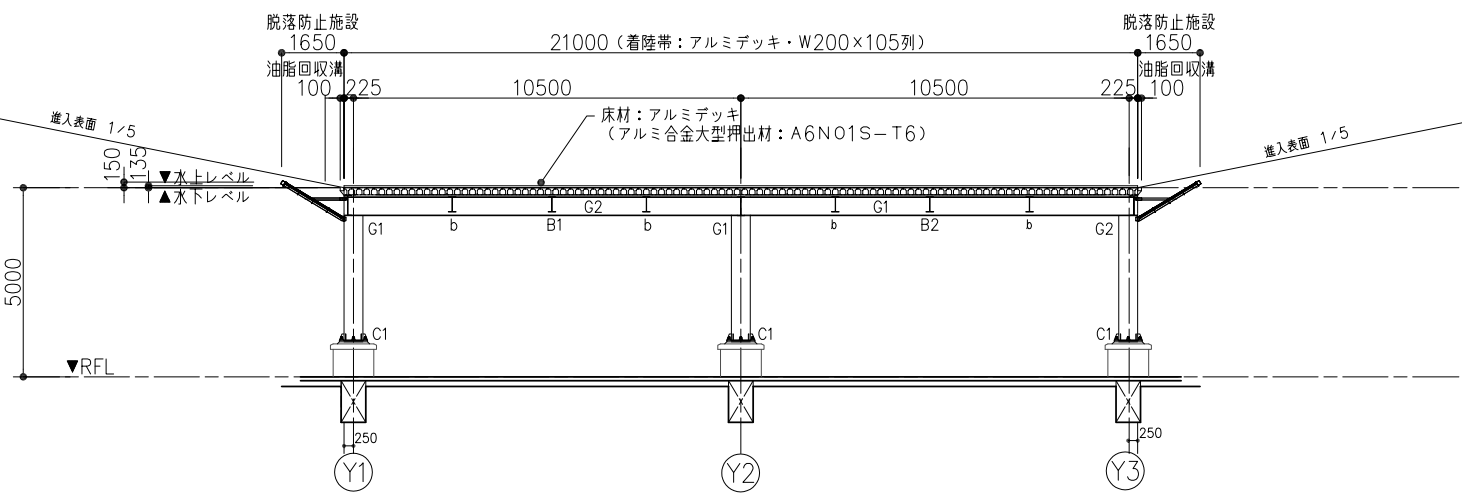

Y-Y断面図 1:200

問い合わせ先 TEL: 03-5402-6884 **SAMPLE**